

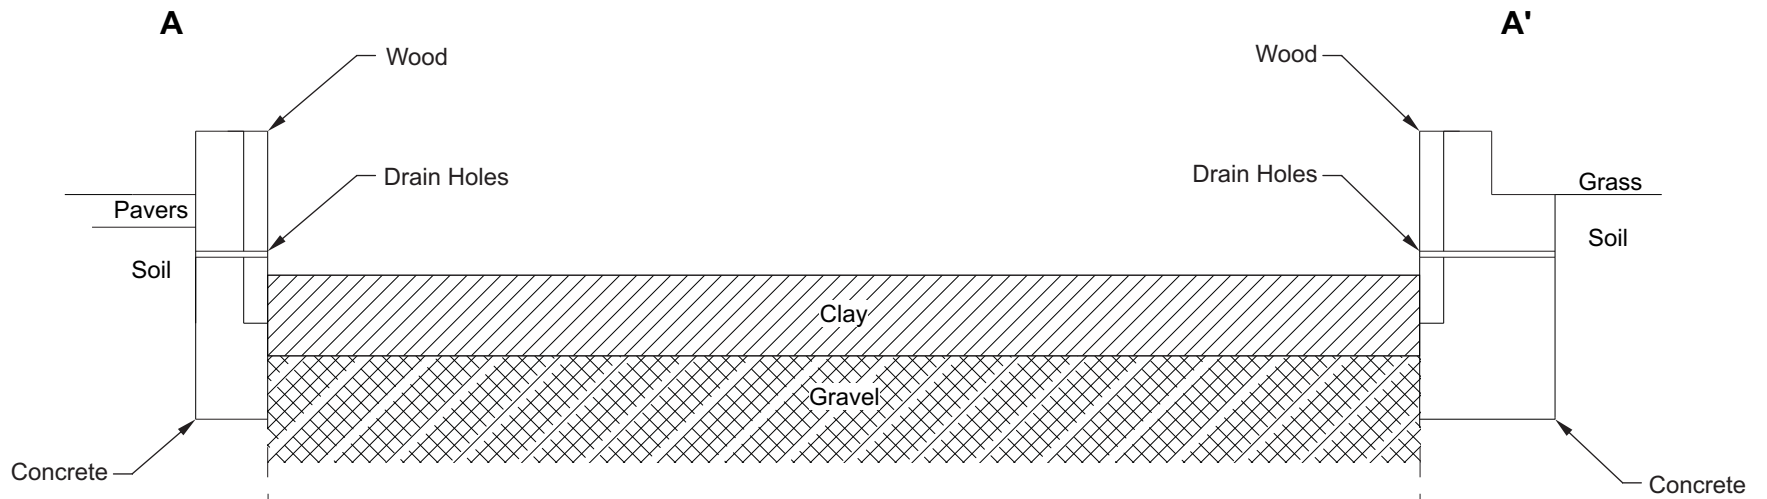


Existing:

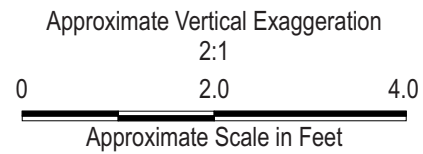

Proposed:

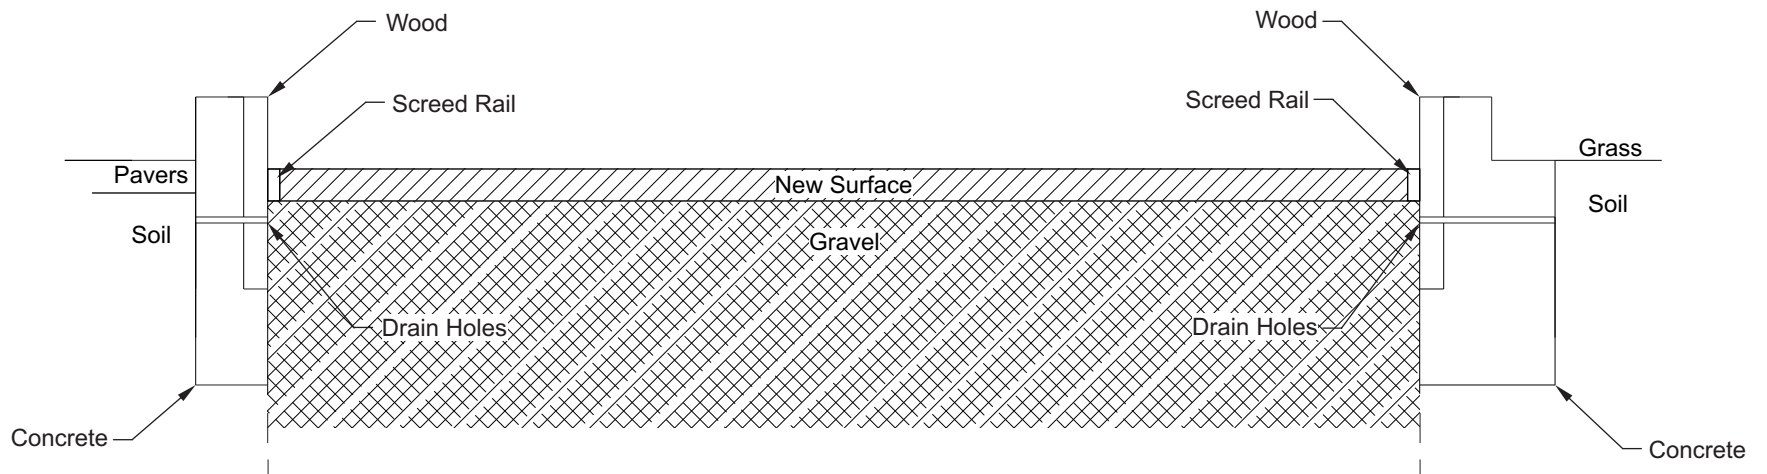

Cross Section A to A'

Proposed Bocce Court Resurfacing
North Park Blocks
Portland, Oregon



Project Number 1000-00
August 2013

Figure 3